


INTERIM REVIEW  
 NOT INTENDED FOR BIDDING, PERMIT  
 OR CONSTRUCTION PURPOSES

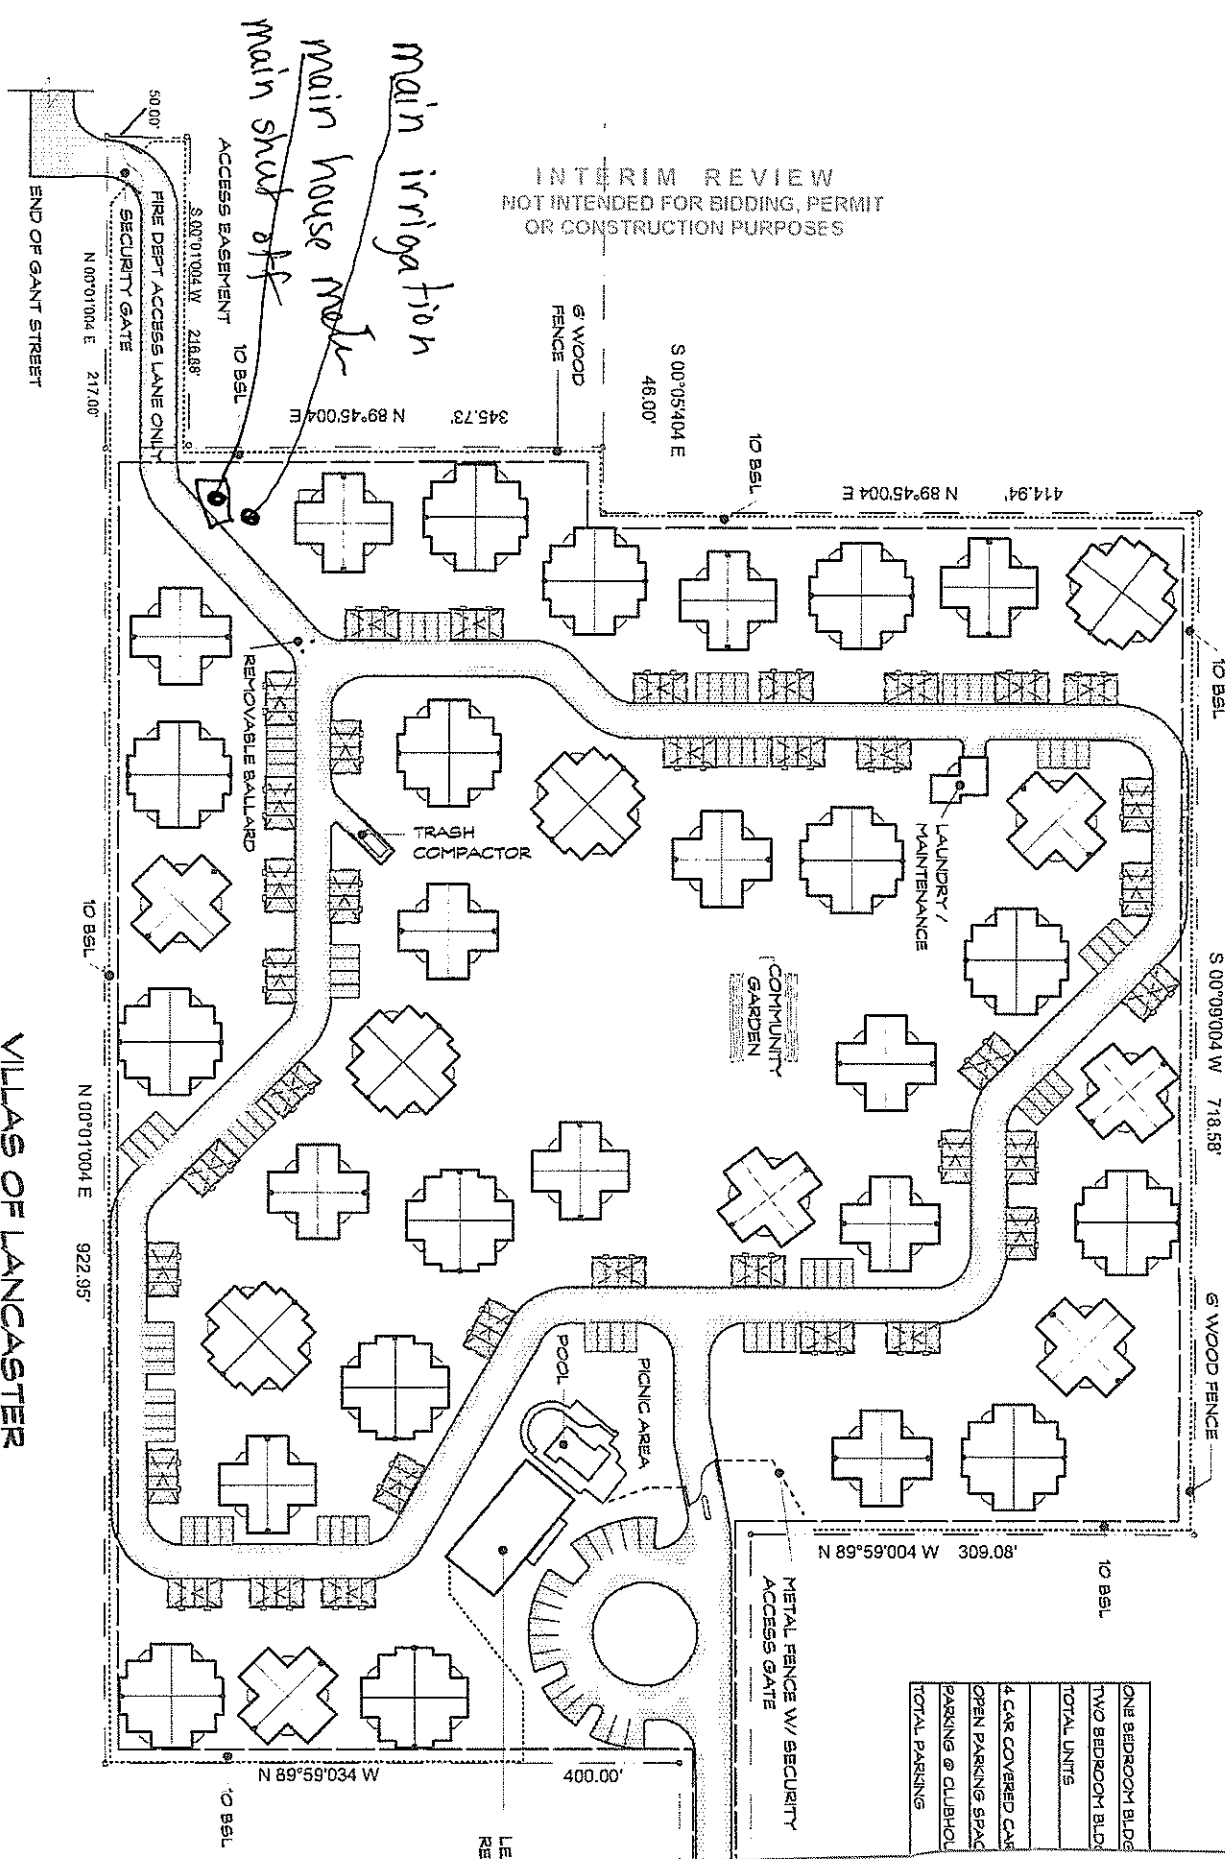

ONE BEDROOM BLDG
TWO BEDROOM BLDG
TOTAL UNITS
4 CAR COVERED CAR
OPEN PARKING SPAC
PARKING @ CLUBHOL
TOTAL PARKINGS

METAL FENCE W/ SECURITY  
 ACCESS GATE

VILLAS OF LANCASTER

SITE PLAN

25 FEBRUARY 2002

