


# Villas of Rock Prairie

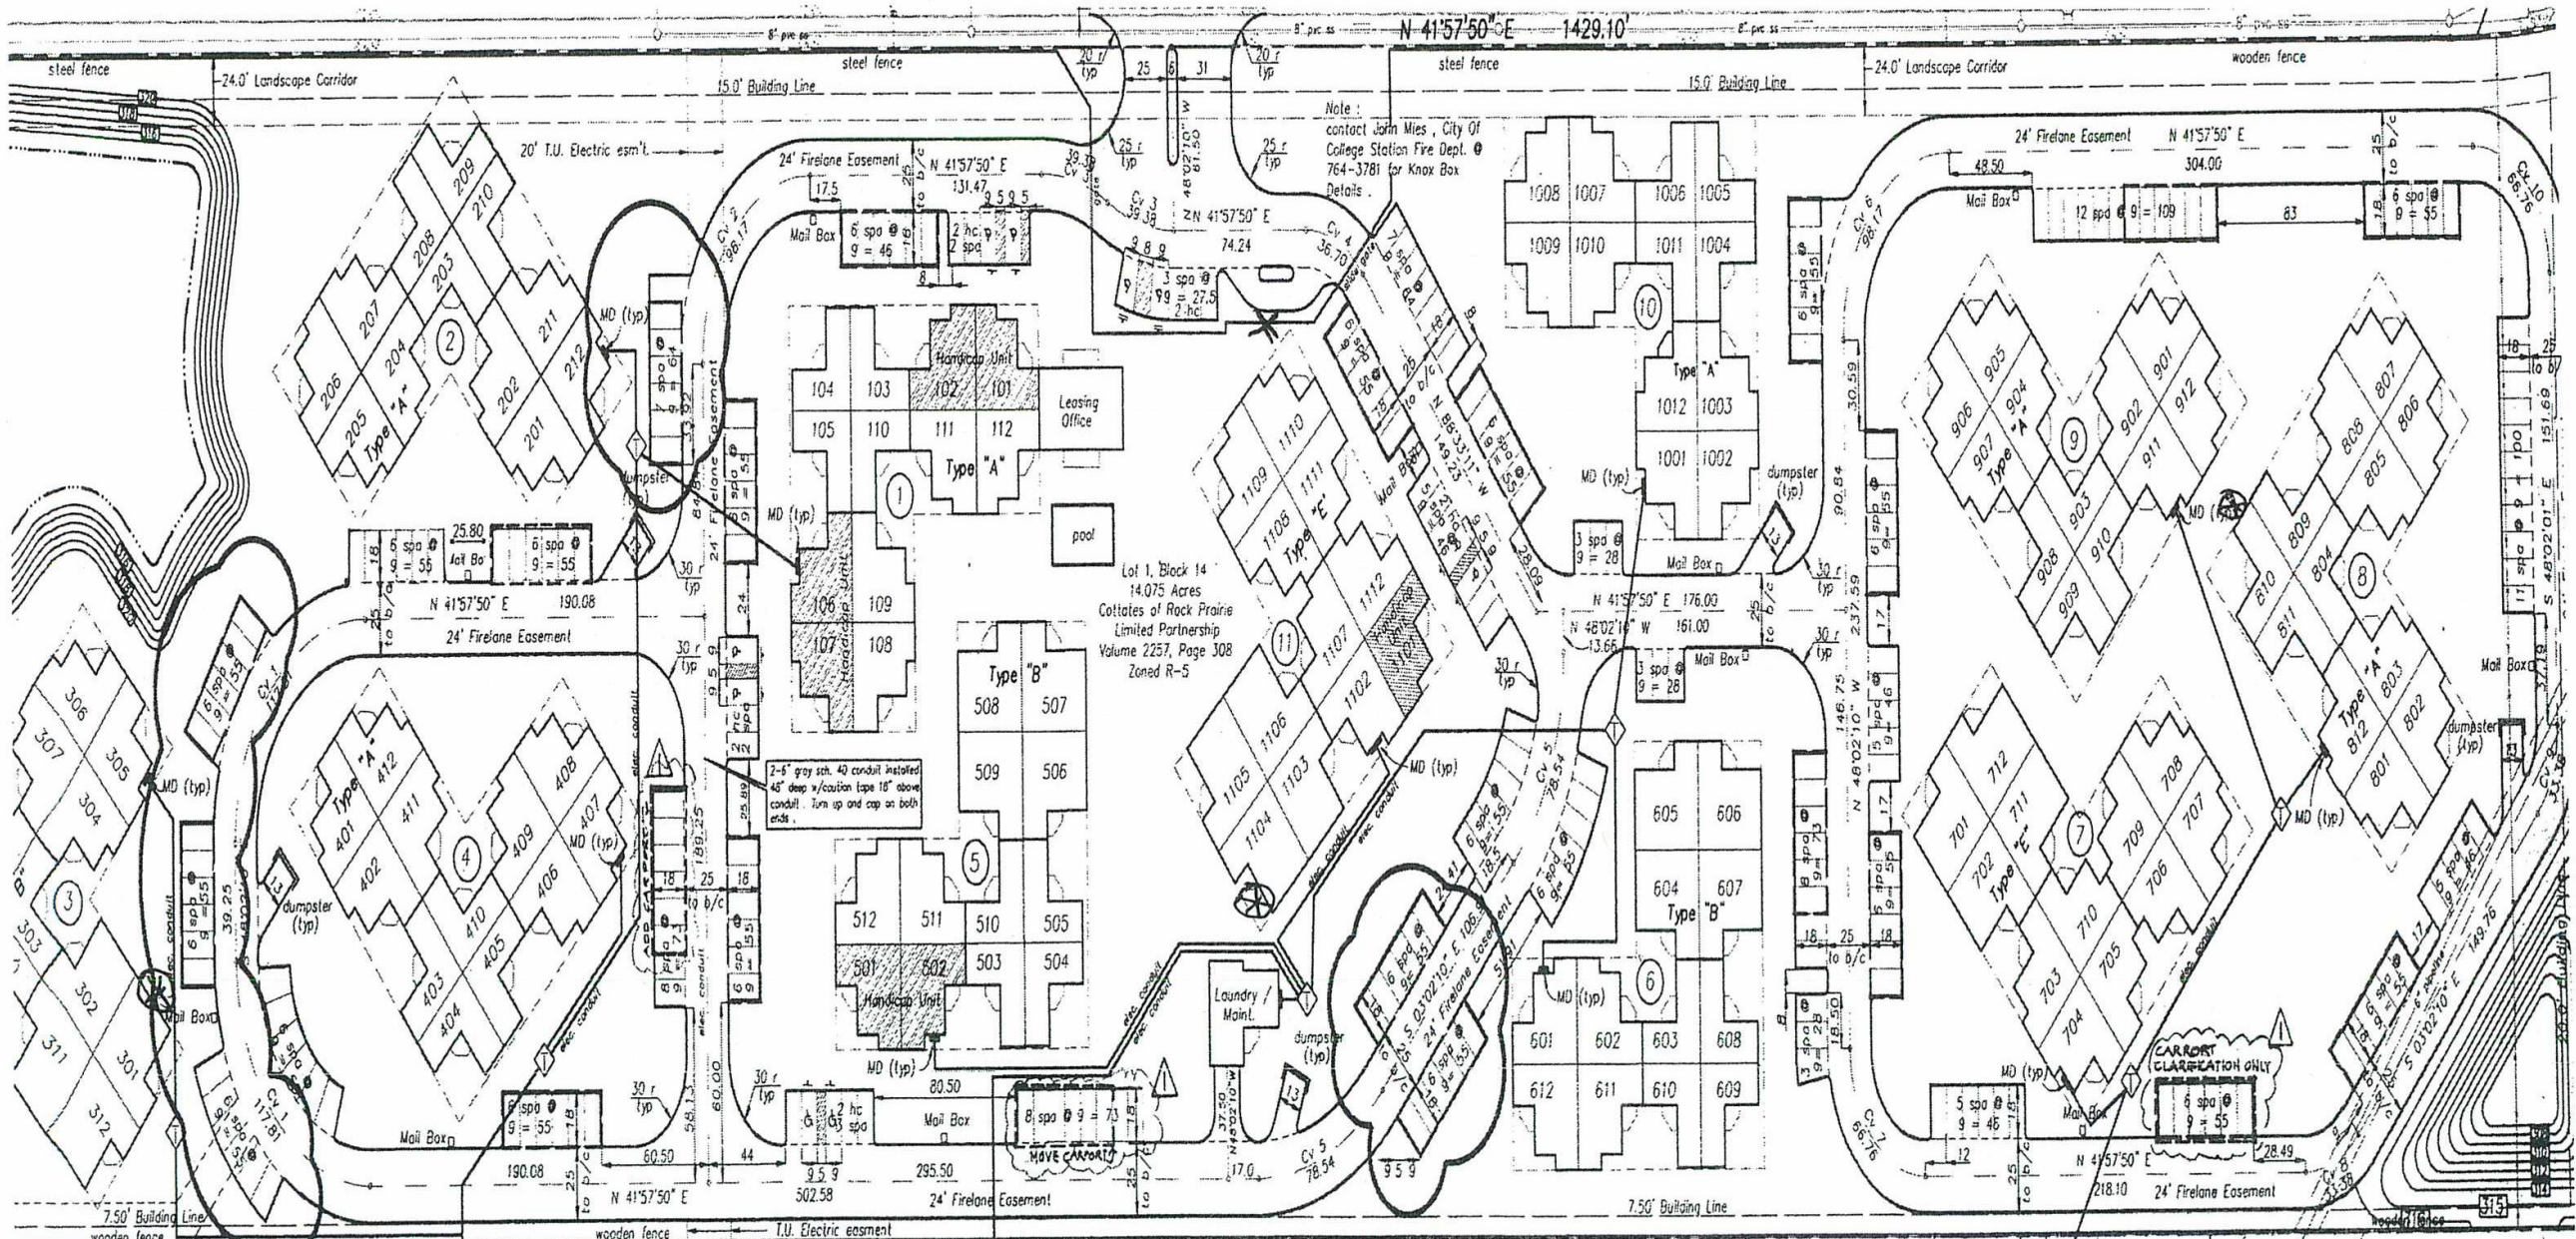

Note:  
 contact John Mies, City Of  
 College Station Fire Dept. @  
 764-3781 for Knox Box  
 Details.

Lot 1, Block 14  
 14.075 Acres  
 Cottages of Rock Prairie  
 Limited Partnership  
 Volume 2257, Page 308  
 Zoned R-5

2-6" gray sch. 40 conduit installed  
 46" deep w/corion tape 16" above  
 conduit. Turn up and cap on both  
 ends.

CARRIOT  
 CLEARANCE ONLY

⊗ Irrigation box  
 X WATER VAIVE  
 A Power for gate

Lot 1 Block 14